


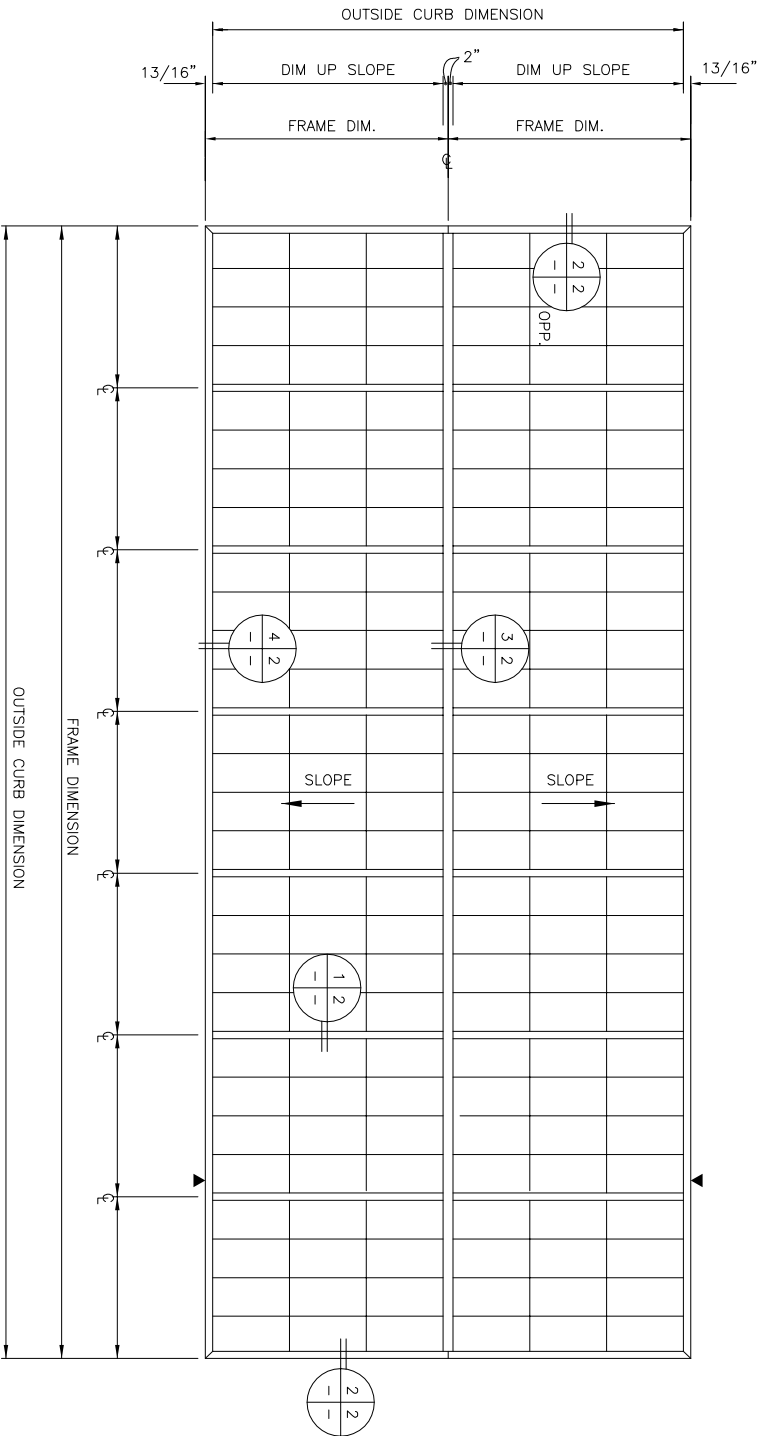

PLAN VIEW
NOT TO SCALE




INDICATES 1/4" EXPANSION JOINT (EJ) (LENGTHS > 24'-0")

MAJOR INDUSTRIES INC.
 7120 STEWART AVENUE
 WAUSAU, WI 54401
 P.O. BOX 306
 WAUSAU, WI 54402-0306

PHONE (715) 842-4816
 FAX (715) 848-3336

GUARDIAN 275®
RIDGE SKYLIGHT


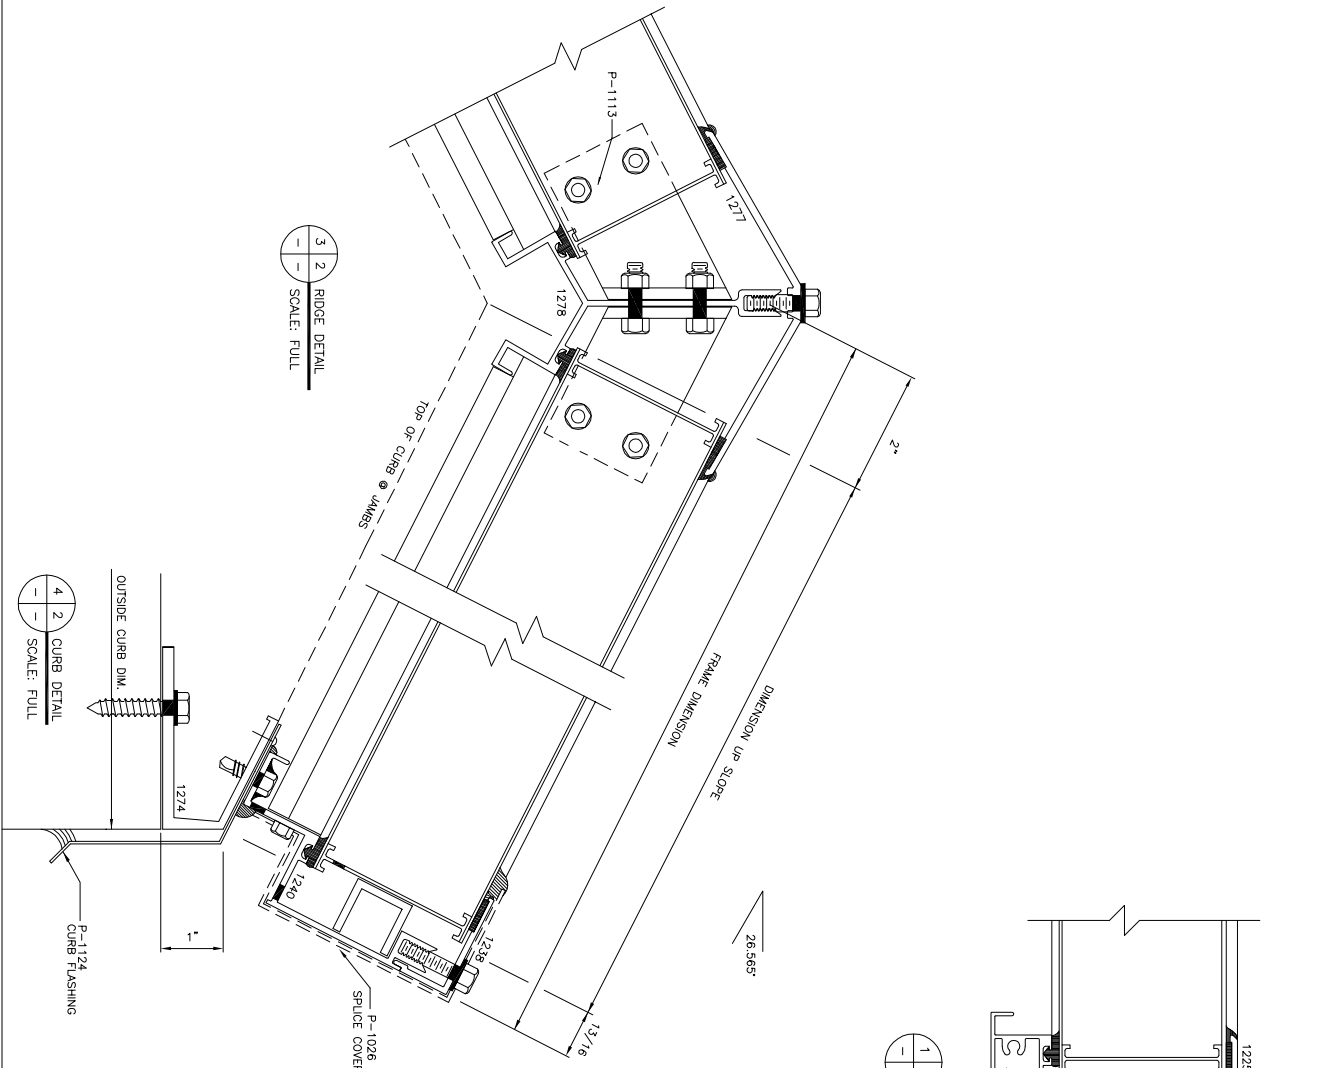


3 2 RIDGE DETAIL
SCALE: FULL

4 2 CURB DETAIL
SCALE: FULL

1 2 RAFTER DETAIL
SCALE: FULL

2 2 JAMB DETAIL
SCALE: FULL

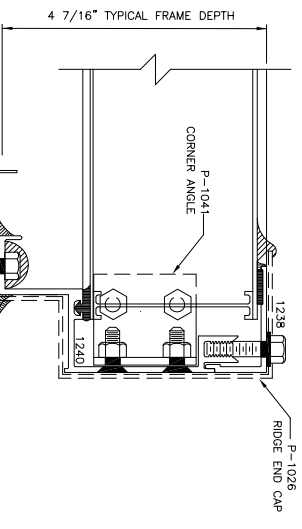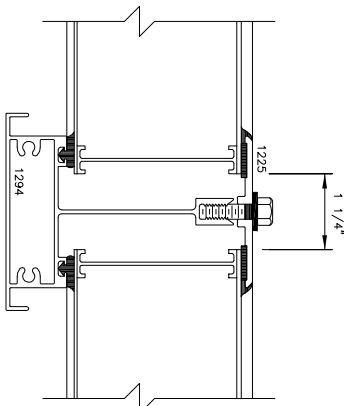

SHEET 2 OF 2

MAJOR INDUSTRIES INC.
 7120 STEWART AVENUE
 WAUSAU, WI 54401
 P.O. BOX 306
 WAUSAU, WI 54402-0306
 PHONE (715) 842-4816
 FAX (715) 848-3336

MAJOR INDUSTRIES
GUARDIAN 275®
RIDGE SKYLIGHT